


A horizontal number line with tick marks at 0m, 1m, 2m, and 5m. A bracket is drawn below the line, spanning from the 1m mark to the 2m mark.

 

0m 1m 2m 5m

A3 - 1 : 100



VK d.d. 19 feb 2021



BNr.6

12 appartementen Van Douverenstraat 5A

Horst a/d Maas

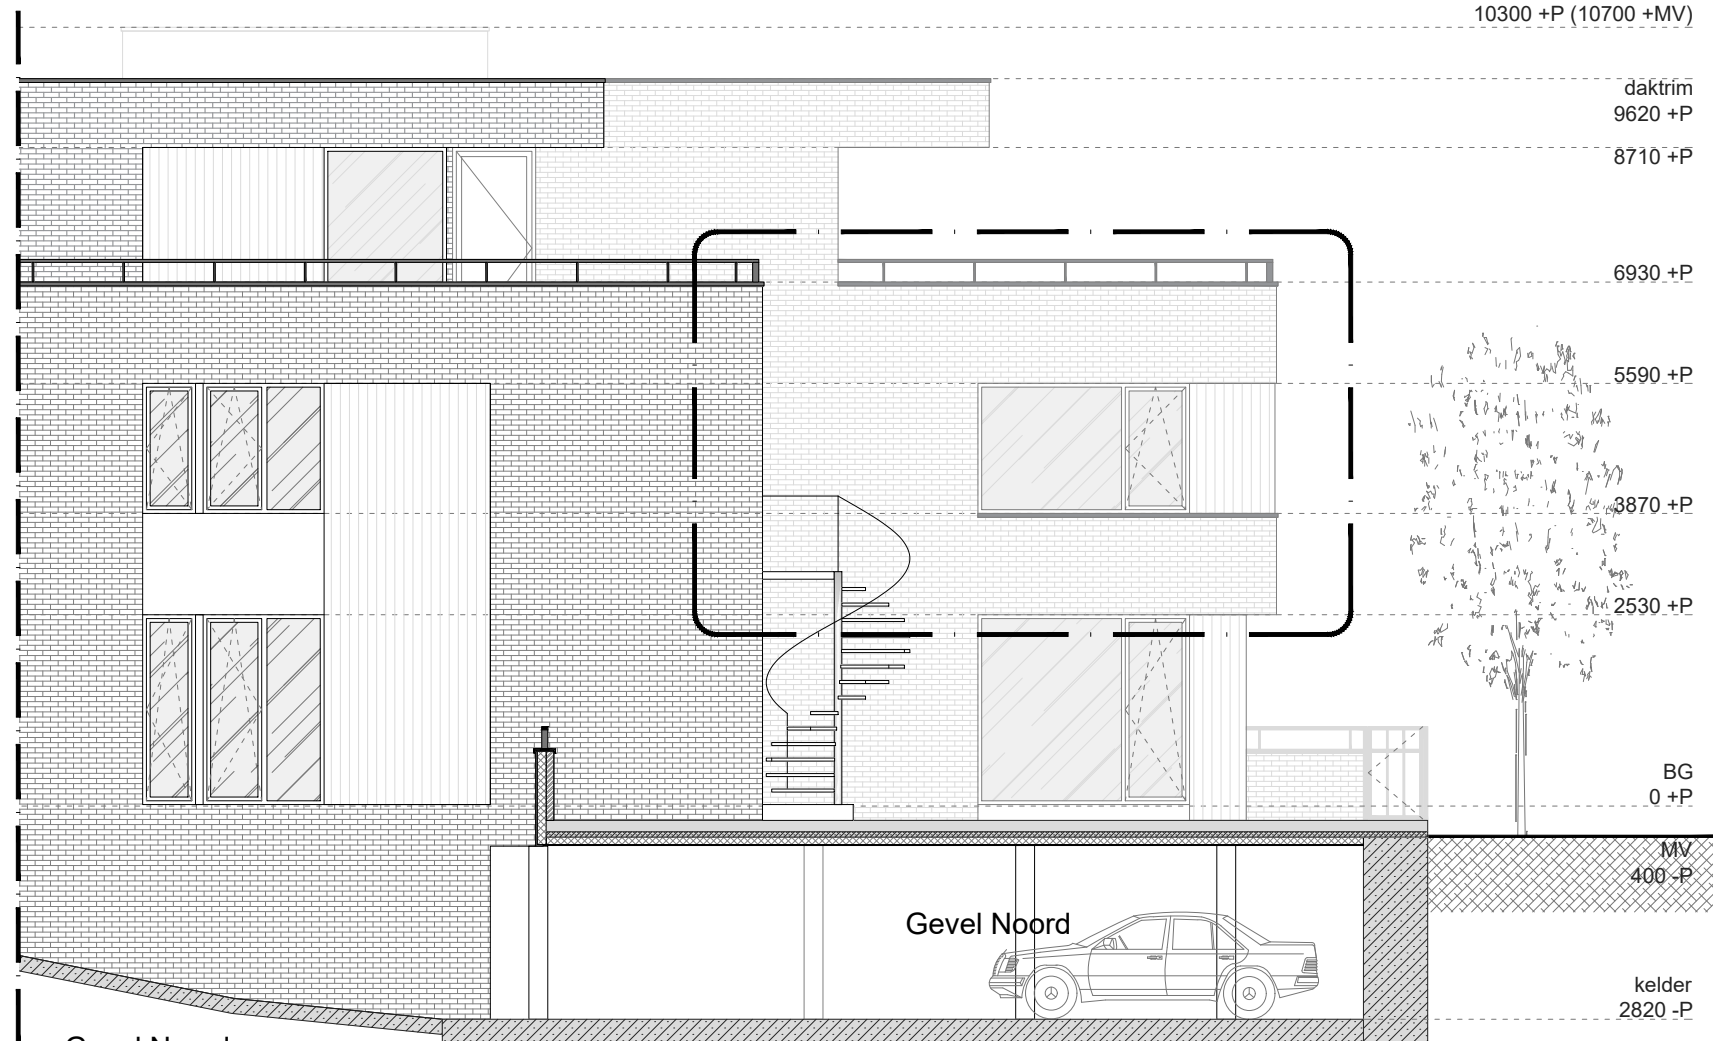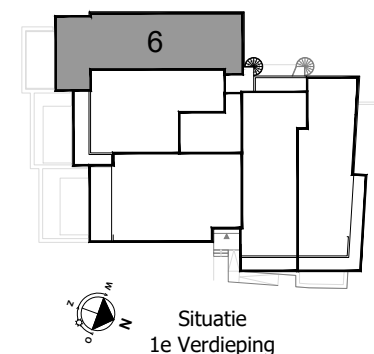

max
10300 +P (10700 +MV)

max
10300 +P (10700 +MV)

daktrim
9620 +P
8710 +P

daktrim
9620 +P
8710 +P

6930 +P

6930 +P

5590 +P

5590 +P

3870 +P

3870 +P

2530 +P

2530 +P

BG
0 +P

BG
0 +P

MV
400 -P

MV
400 -P

Geveltekening 1
Appartement BNr.6

Gevel Zuid

De maatvoering op de tekening circa maten, de exacte maten worden in het werk bepaald.



Koraalrood 153
2718 SB
Zoetermeer

info@bureauANS.nl
+31 6 107 150 49

www.bureauANS.nl

0m 1m 2m 5m

A3 - 1 : 100


VK d.d. 19 feb 2021




BNr.6

12 appartementen Van Douverenstraat 5A

Horst a/d Maas

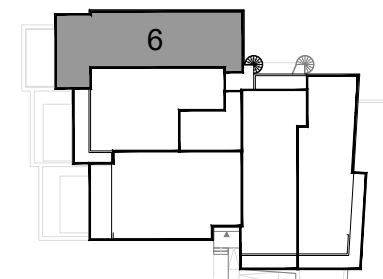

Situatie
1e Verdieping

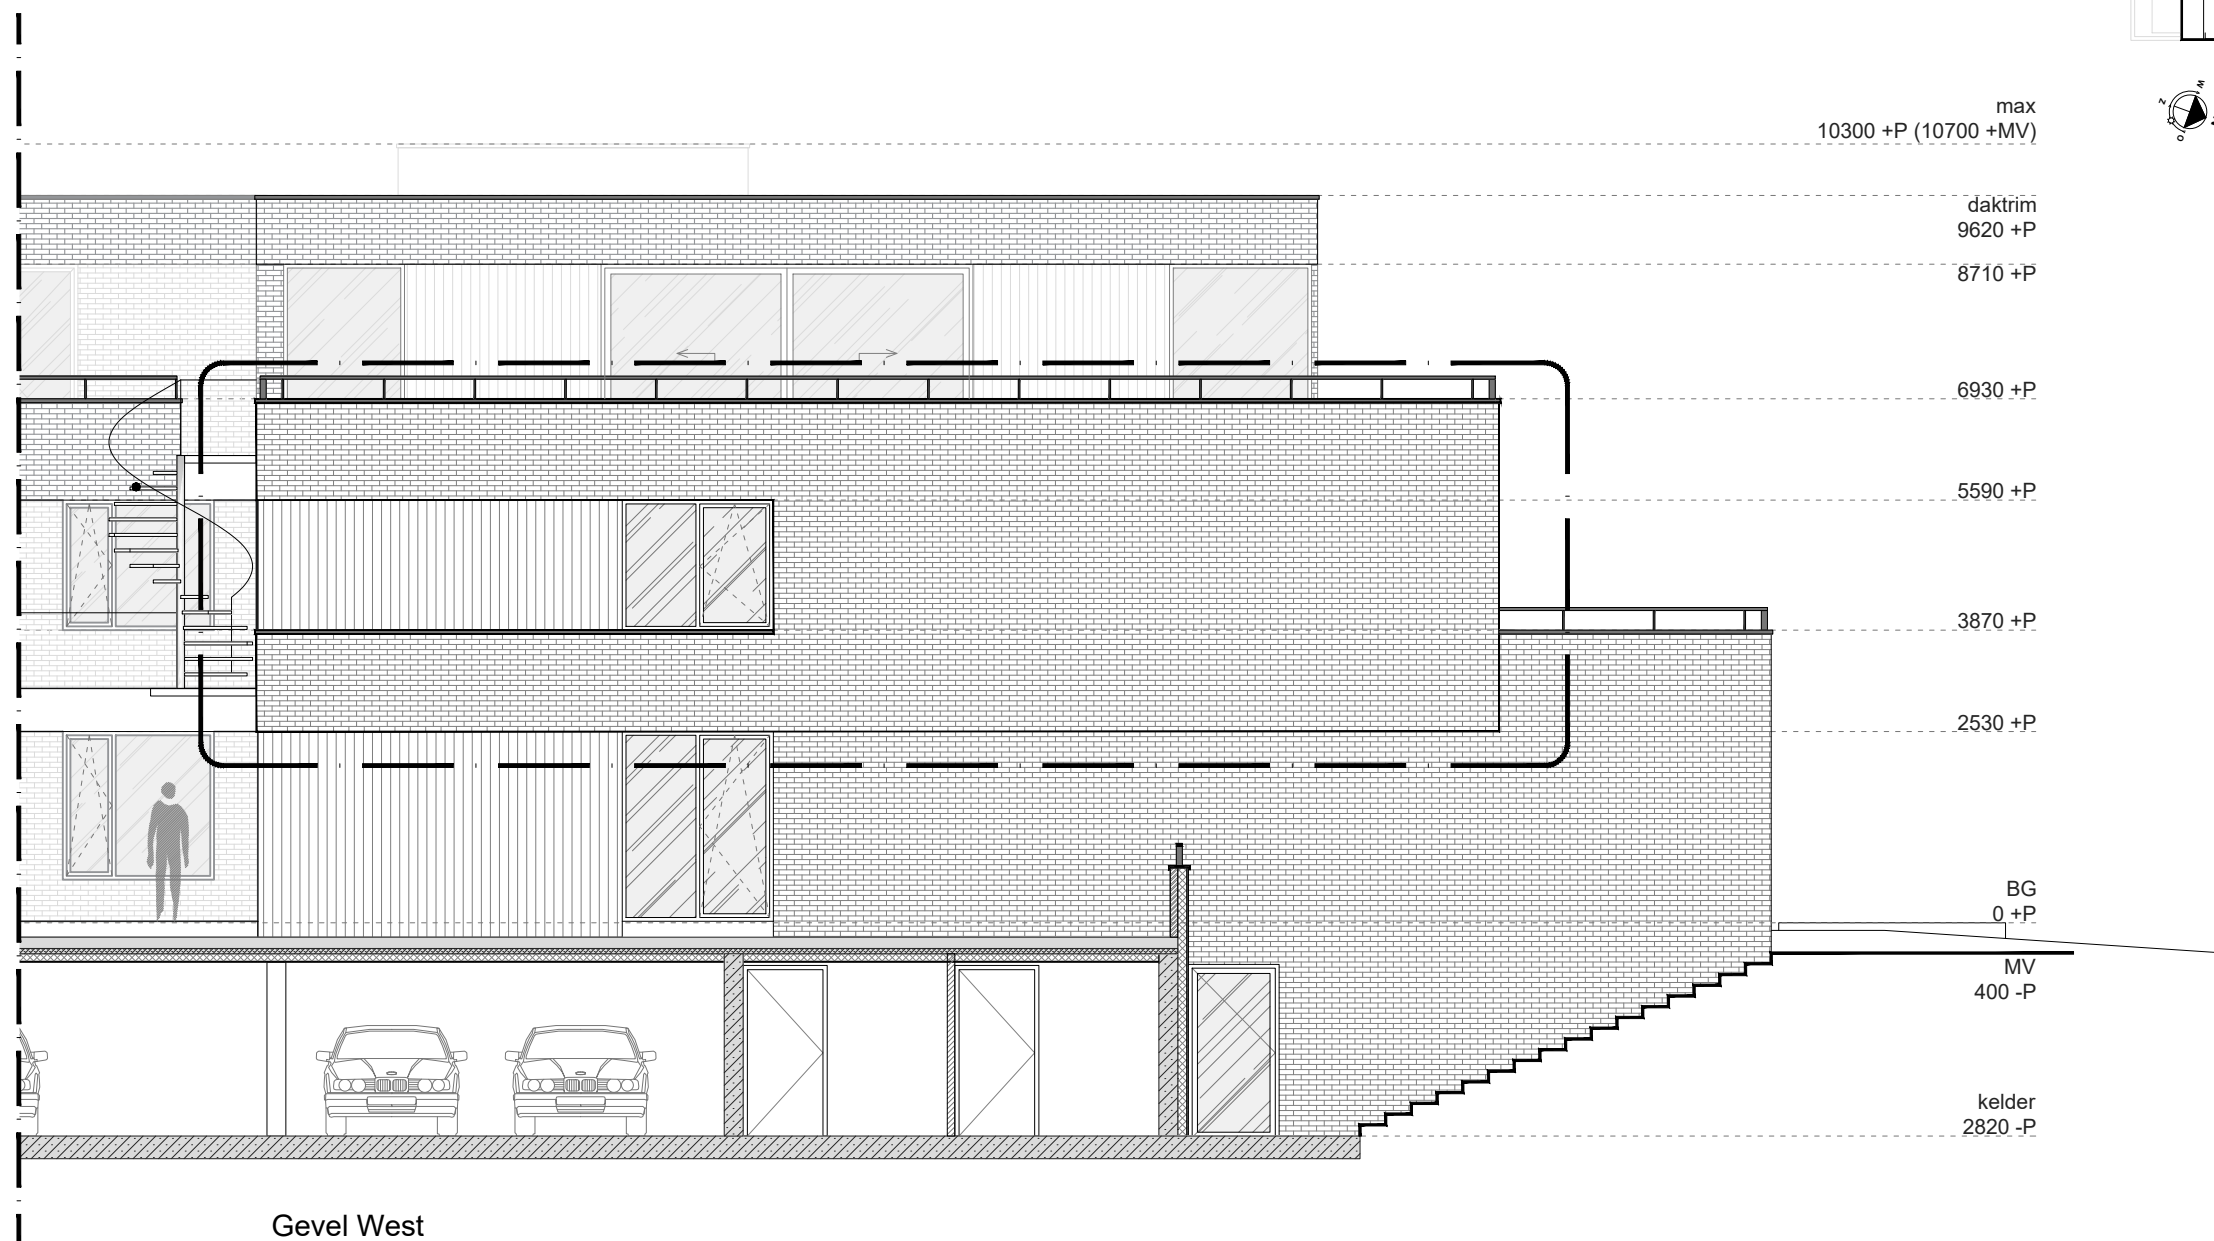

Geveltekening 2
Appartement BNr.6

De maatvoering op de tekening circa maten, de exacte maten worden in het werk bepaald.



Koraalrood 153
2718 SB
Zoetermeer

info@bureauANS.nl
+31 6 107 150 49

www.bureauANS.nl